

# THE MYSTERY OF EDWIN DROOD

MUSIC and LYRICS BY:  
 RUPERT HOLMES  
 BOOK BY:  
 RUPERT HOLMES

**DISCLAIMER:**  
 THIS DRAWING REPRESENTS VISUAL CONCEPTS AND CONSTRUCTION SUGGESTIONS ONLY. THE DESIGNER IS NOT QUALIFIED TO DETERMINE THE STRUCTURAL APPROPRIATENESS OF THE DESIGN AND WILL NOT ASSUME RESPONSIBILITY OF IMPROPER HANDLING, ENGINEERING, OR MISUSE OF THE SCENERY.

**JESSE DESROSIERS SOUND DESIGN**  
 jessedesrosiers@gmail.com  
 (239) 257-8543

DIRECTED BY:  
**STEVE BOROWKA**  
 MUSICAL DIRECTION:  
**EMMA WEISS**  
 CHOREOGRAPHY BY:  
**BEN HARTLEY**  
 LIGHTING DESIGN BY:  
**ANDREW WANG**  
 SCENIC DESIGN BY:  
**ANTHONY FREITAS**  
 COSTUME DESIGN BY:  
**HEATHER FREEDMAN**  
 TECHNICAL DIRECTION BY:  
**THOMAS RUBIN**

DRAWING TITLE:  
**Overhead w/ Scenery**


SCALE:  
 AS NOTED

DATE:  
 3/29/24

SHEET #:

**1**

V1.1

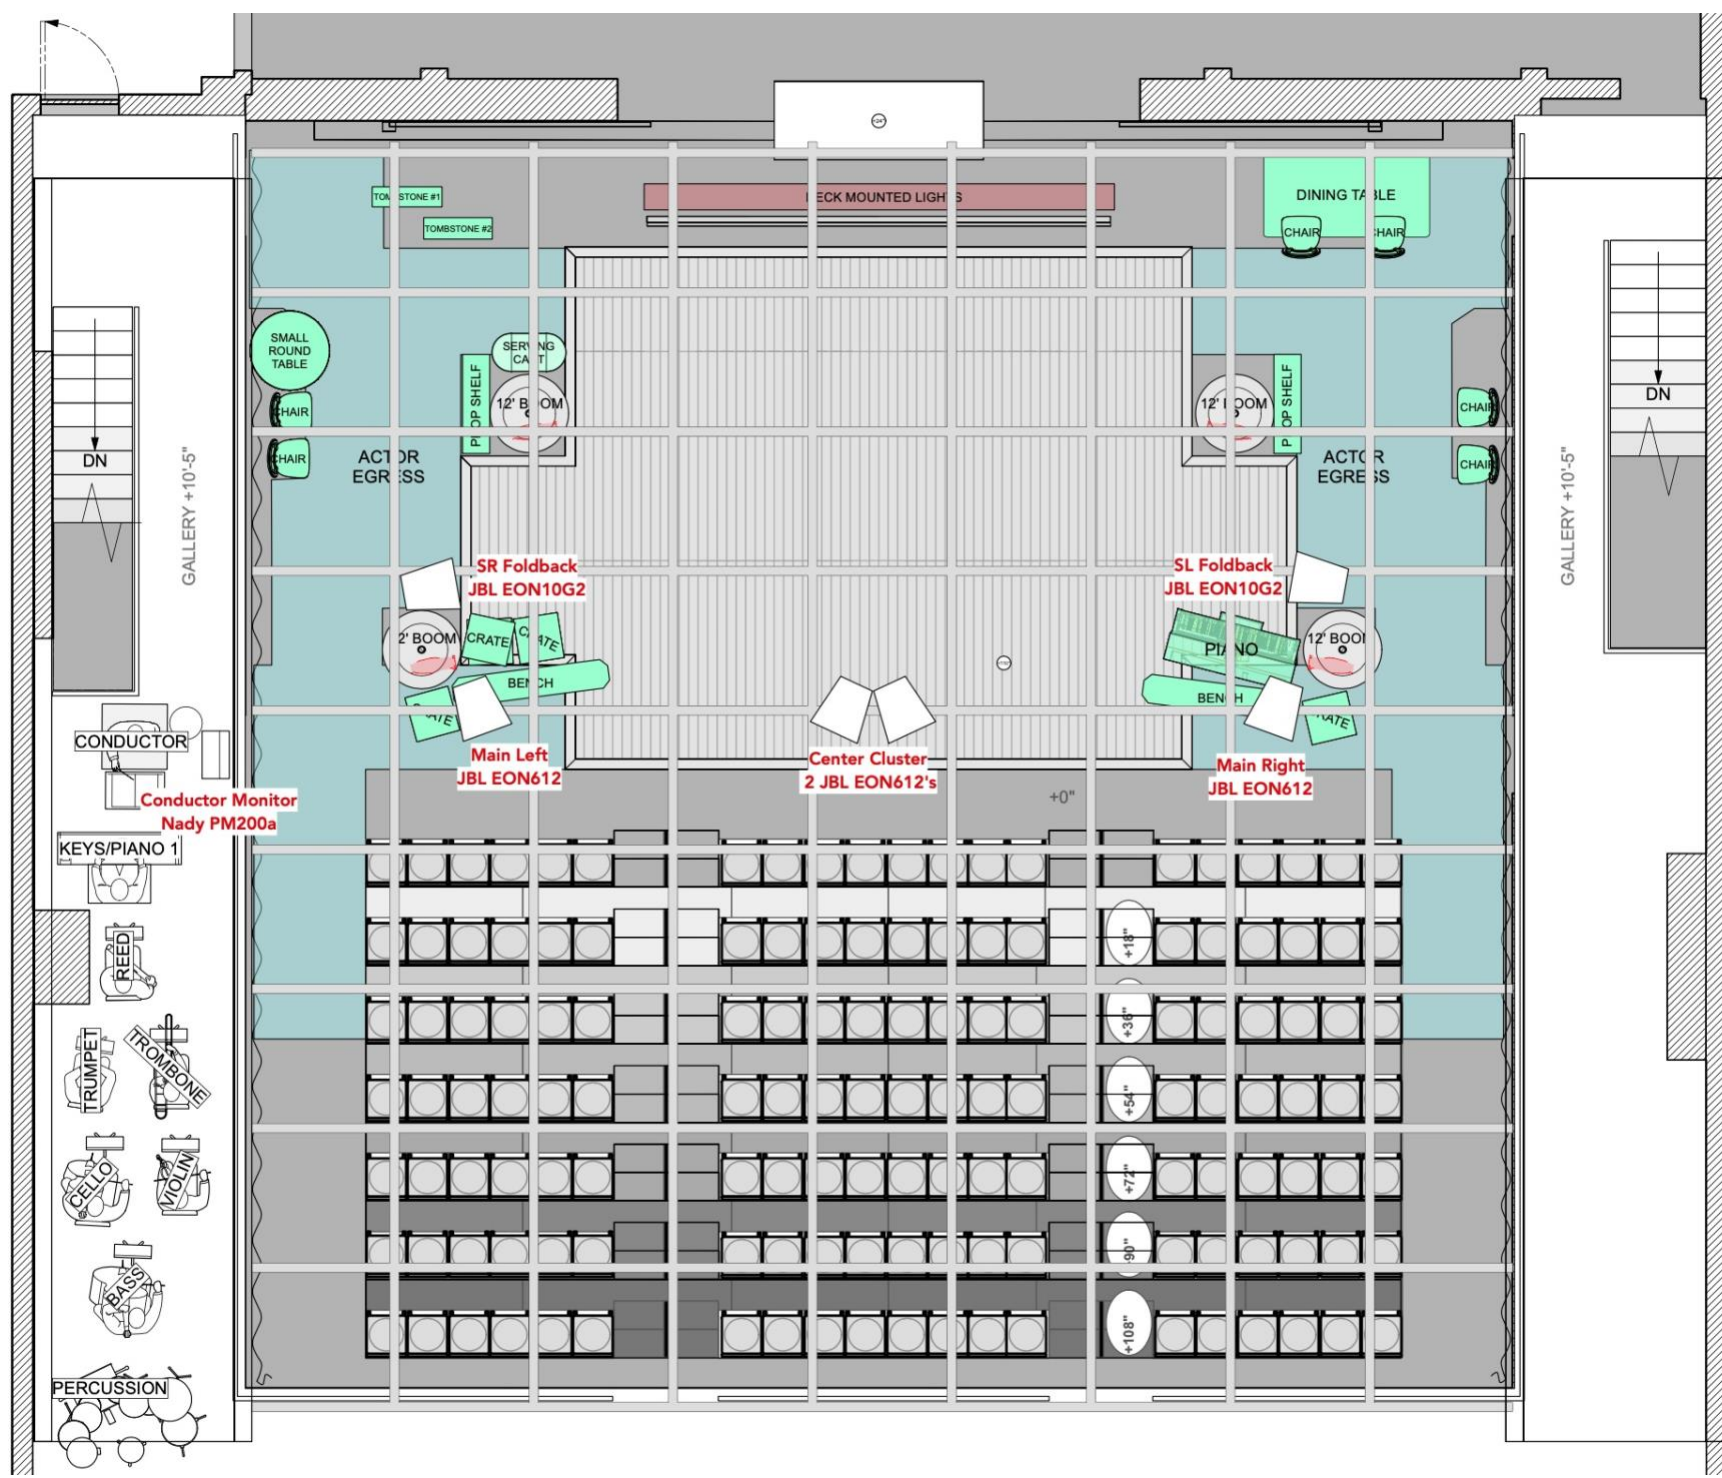

**THE MYSTERY OF EDWIN DROOD**

MUSIC and LYRICS BY:  
 RUPERT HOLMES

BOOK BY:  
 RUPERT HOLMES

**DISCLAIMER:**

THIS DRAWING REPRESENTS VISUAL CONCEPTS AND CONSTRUCTION SUGGESTIONS ONLY. THE DESIGNER IS NOT QUALIFIED TO DETERMINE THE STRUCTURAL APPROPRIATENESS OF THE DESIGN AND WILL NOT ASSUME RESPONSIBILITY OF IMPROPER HANDLING, ENGINEERING, OR MISUSE OF THE SCENERY.

**JESSE DESROSIERS SOUND DESIGN**

jessedesrosiers@gmail.com  
 (239) 257-8543

DIRECTED BY:  
 STEVE BOROWKA

MUSICAL DIRECTION:  
 EMMA WEISS

CHOREOGRAPHY BY:  
 BEN HARTLEY

LIGHTING DESIGN BY:  
 ANDREW WANG

SCENIC DESIGN BY:  
 ANTHONY FREITAS

COSTUME DESIGN BY:  
 HEATHER FREEDMAN

TECHNICAL DIRECTION BY:  
 THOMAS RUBIN

DRAWING TITLE:  
**Overhead w/o Scenery**

SCALE:  
 AS NOTED

DATE:  
 3/29/24

SHEET #:

**2**

V1.1

**CONDUCTOR**  
 Conductor Monitor  
 Nady PM200a

**KEYS/PIANO 1**


**REED**


**TRUMPET** **TROMBONE**

**CELLO** **VIOLIN**

**BASS**

**PERCUSSION**

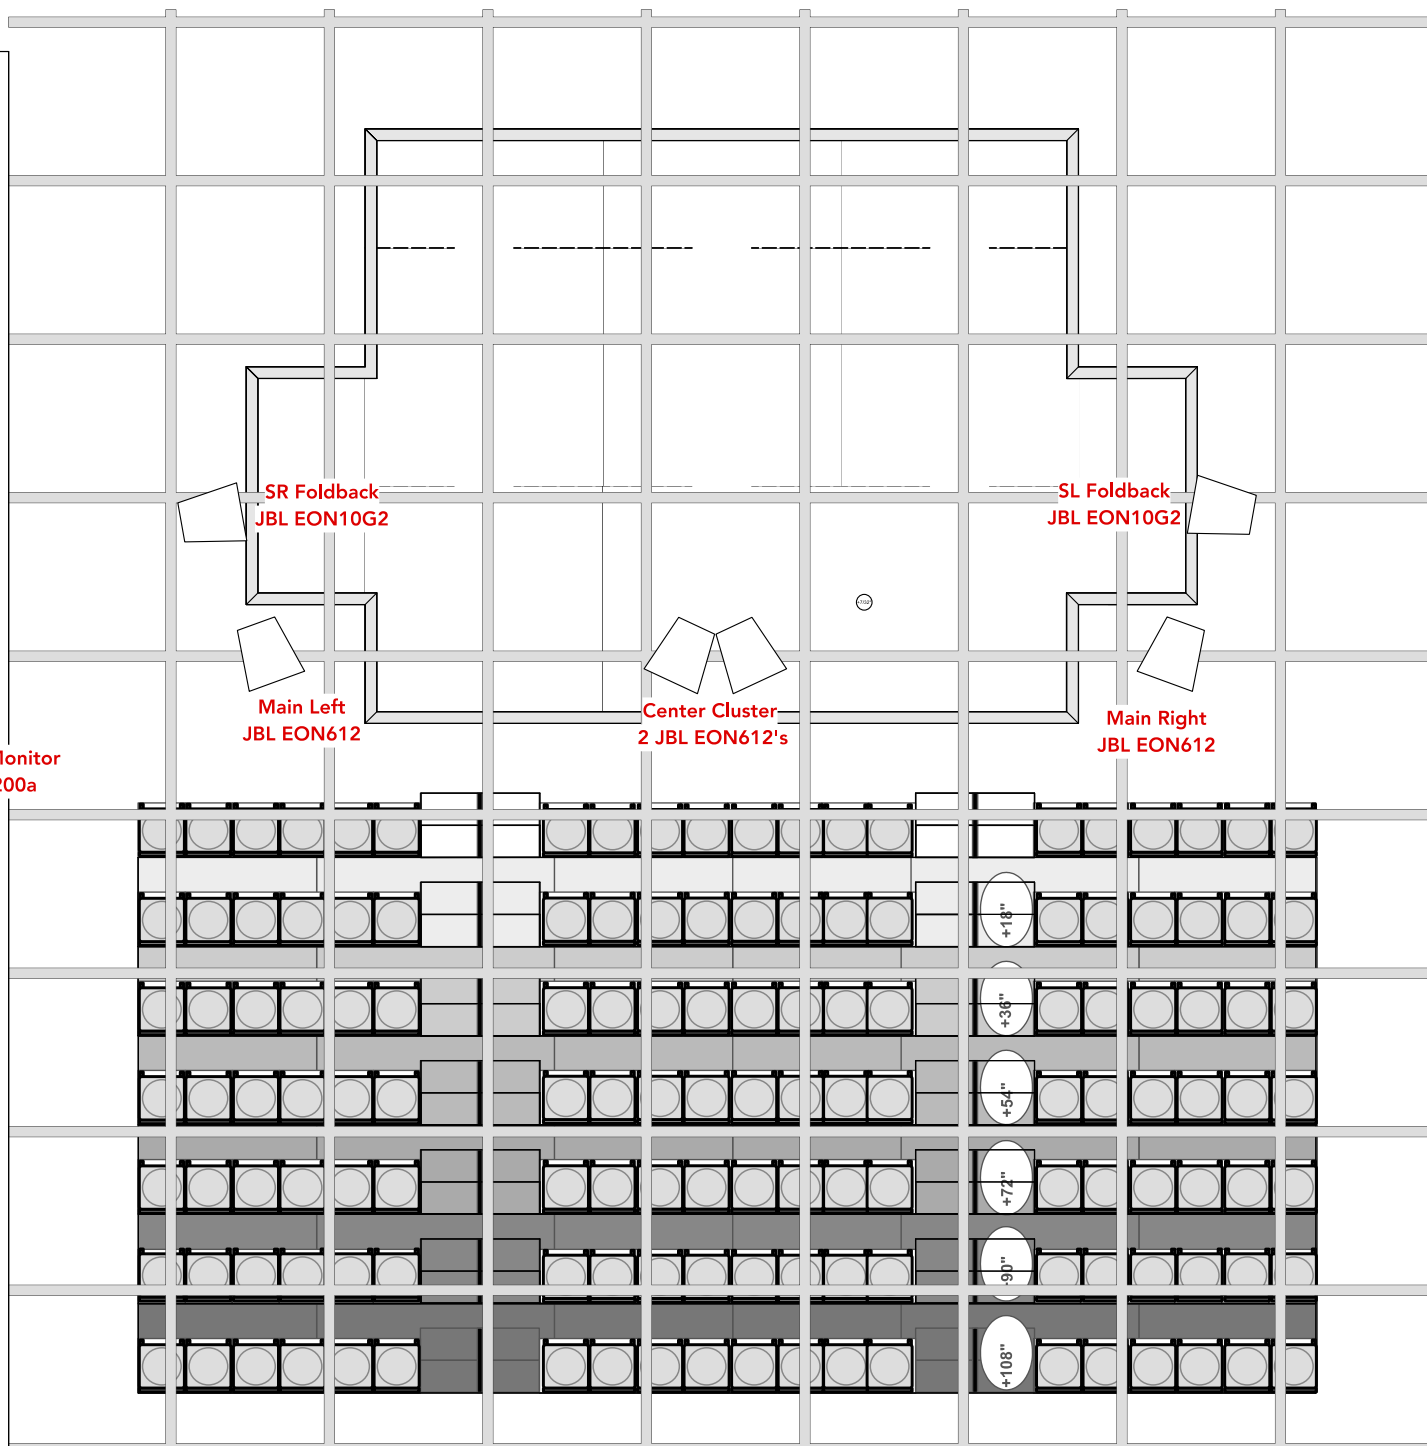

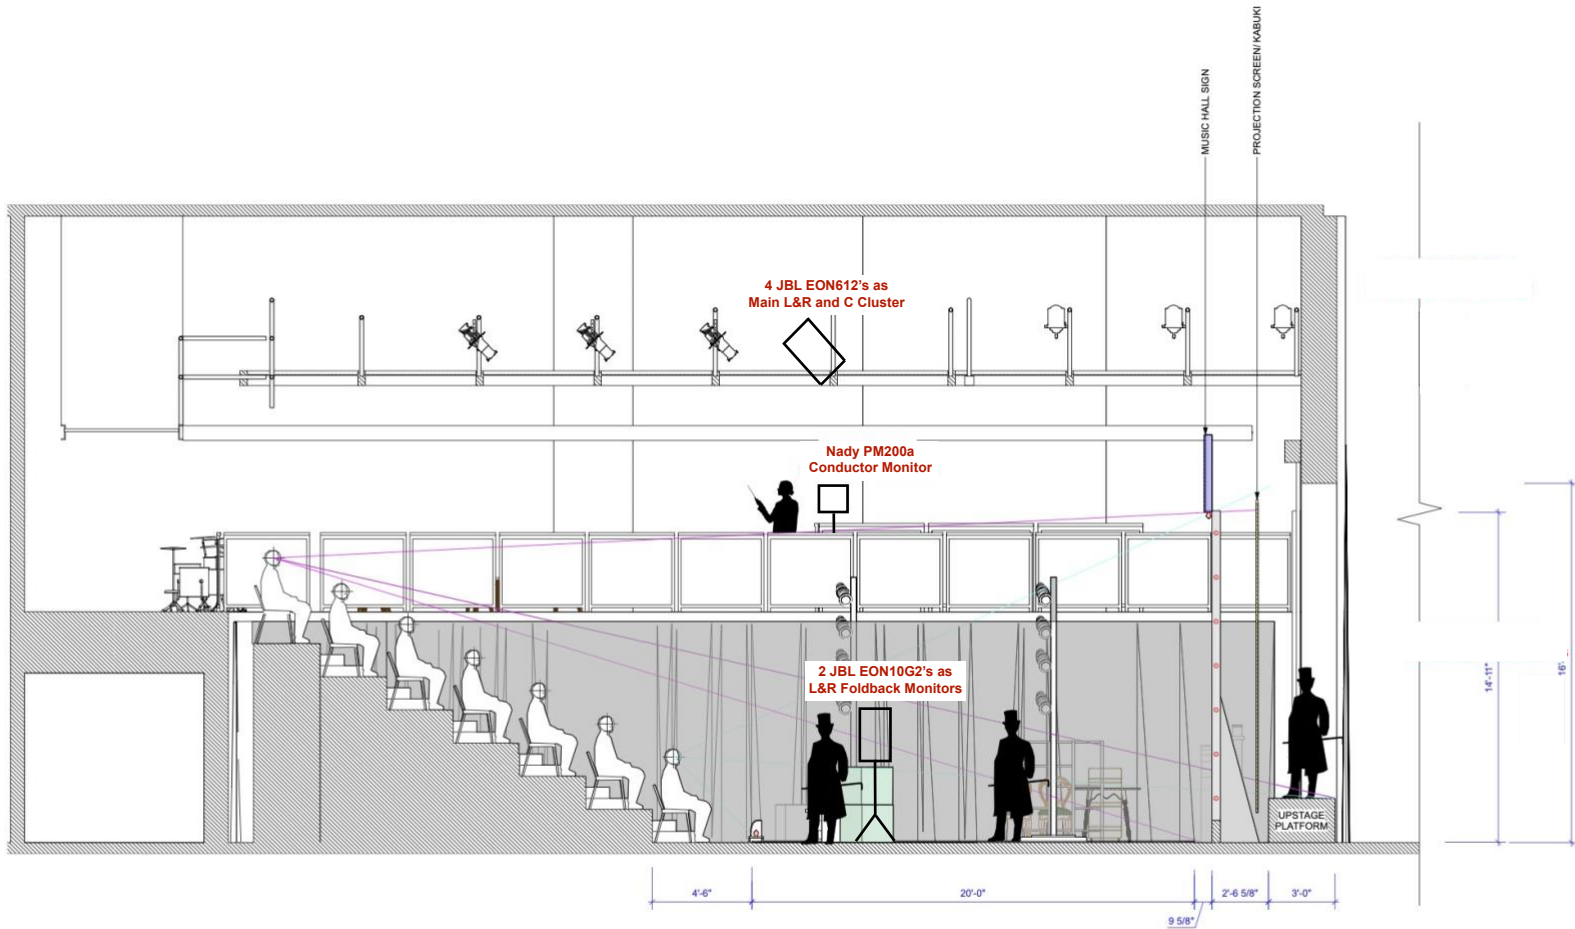

1 SR CENTERLINE SECTION  
Scale: 3/8" = 1'-0"



**THE MYSTERY OF EDWIN DROOD**

MUSIC and LYRICS BY:  
RUPERT HOLMES  
BOOK BY:  
RUPERT HOLMES

**DISCLAIMER:**  
THIS DRAWING REPRESENTS VISUAL CONCEPTS AND CONSTRUCTION SUGGESTIONS ONLY. THE DESIGNER IS NOT QUALIFIED TO DETERMINE THE STRUCTURAL APPROPRIATENESS OF THE DESIGN AND WILL NOT ASSUME RESPONSIBILITY OF IMPROPER HANDLING, ENGINEERING, OR MISUSE OF THE SCENERY.

**JESSE DESROSIERS SOUND DESIGN**

jesse@desrosiers@gmail.com  
(239) 257-8543

DIRECTED BY:  
STEVE BOROWKA

MUSICAL DIRECTION:  
EMMA WEISS

CHOREOGRAPHY BY:  
BEN HARTLEY

LIGHTING DESIGN BY:  
ANDREW WANG

SCENIC DESIGN BY:  
ANTHONY FREITAS

COSTUME DESIGN BY:  
HEATHER FREEDMAN

TECHNICAL DIRECTION BY:  
THOMAS RUBIN

DRAWING TITLE:  
**SR CENTERLINE SECTION**

SCALE:  
AS NOTED

DATE:  
3/29/24

SHEET #:  
**3**

V1.1

**NOTES:**  
- ORCHESTRA IS APPLACED IN GALLERY SL. DISCUSS FINAL ORCHESTRA NEEDS (CARPET/CONDUCTOR PLATFORM)  
- LATERAL PLACEMENT OF CENTER CLUSTER, MAIN SPEAKERS, AND FOLDBACK MONITORS ARE NOT ACCURATELY REPRESENTED HERE